


BASEMENT
SCALE: AS PER PLAN *

WORKING 08-10-2020

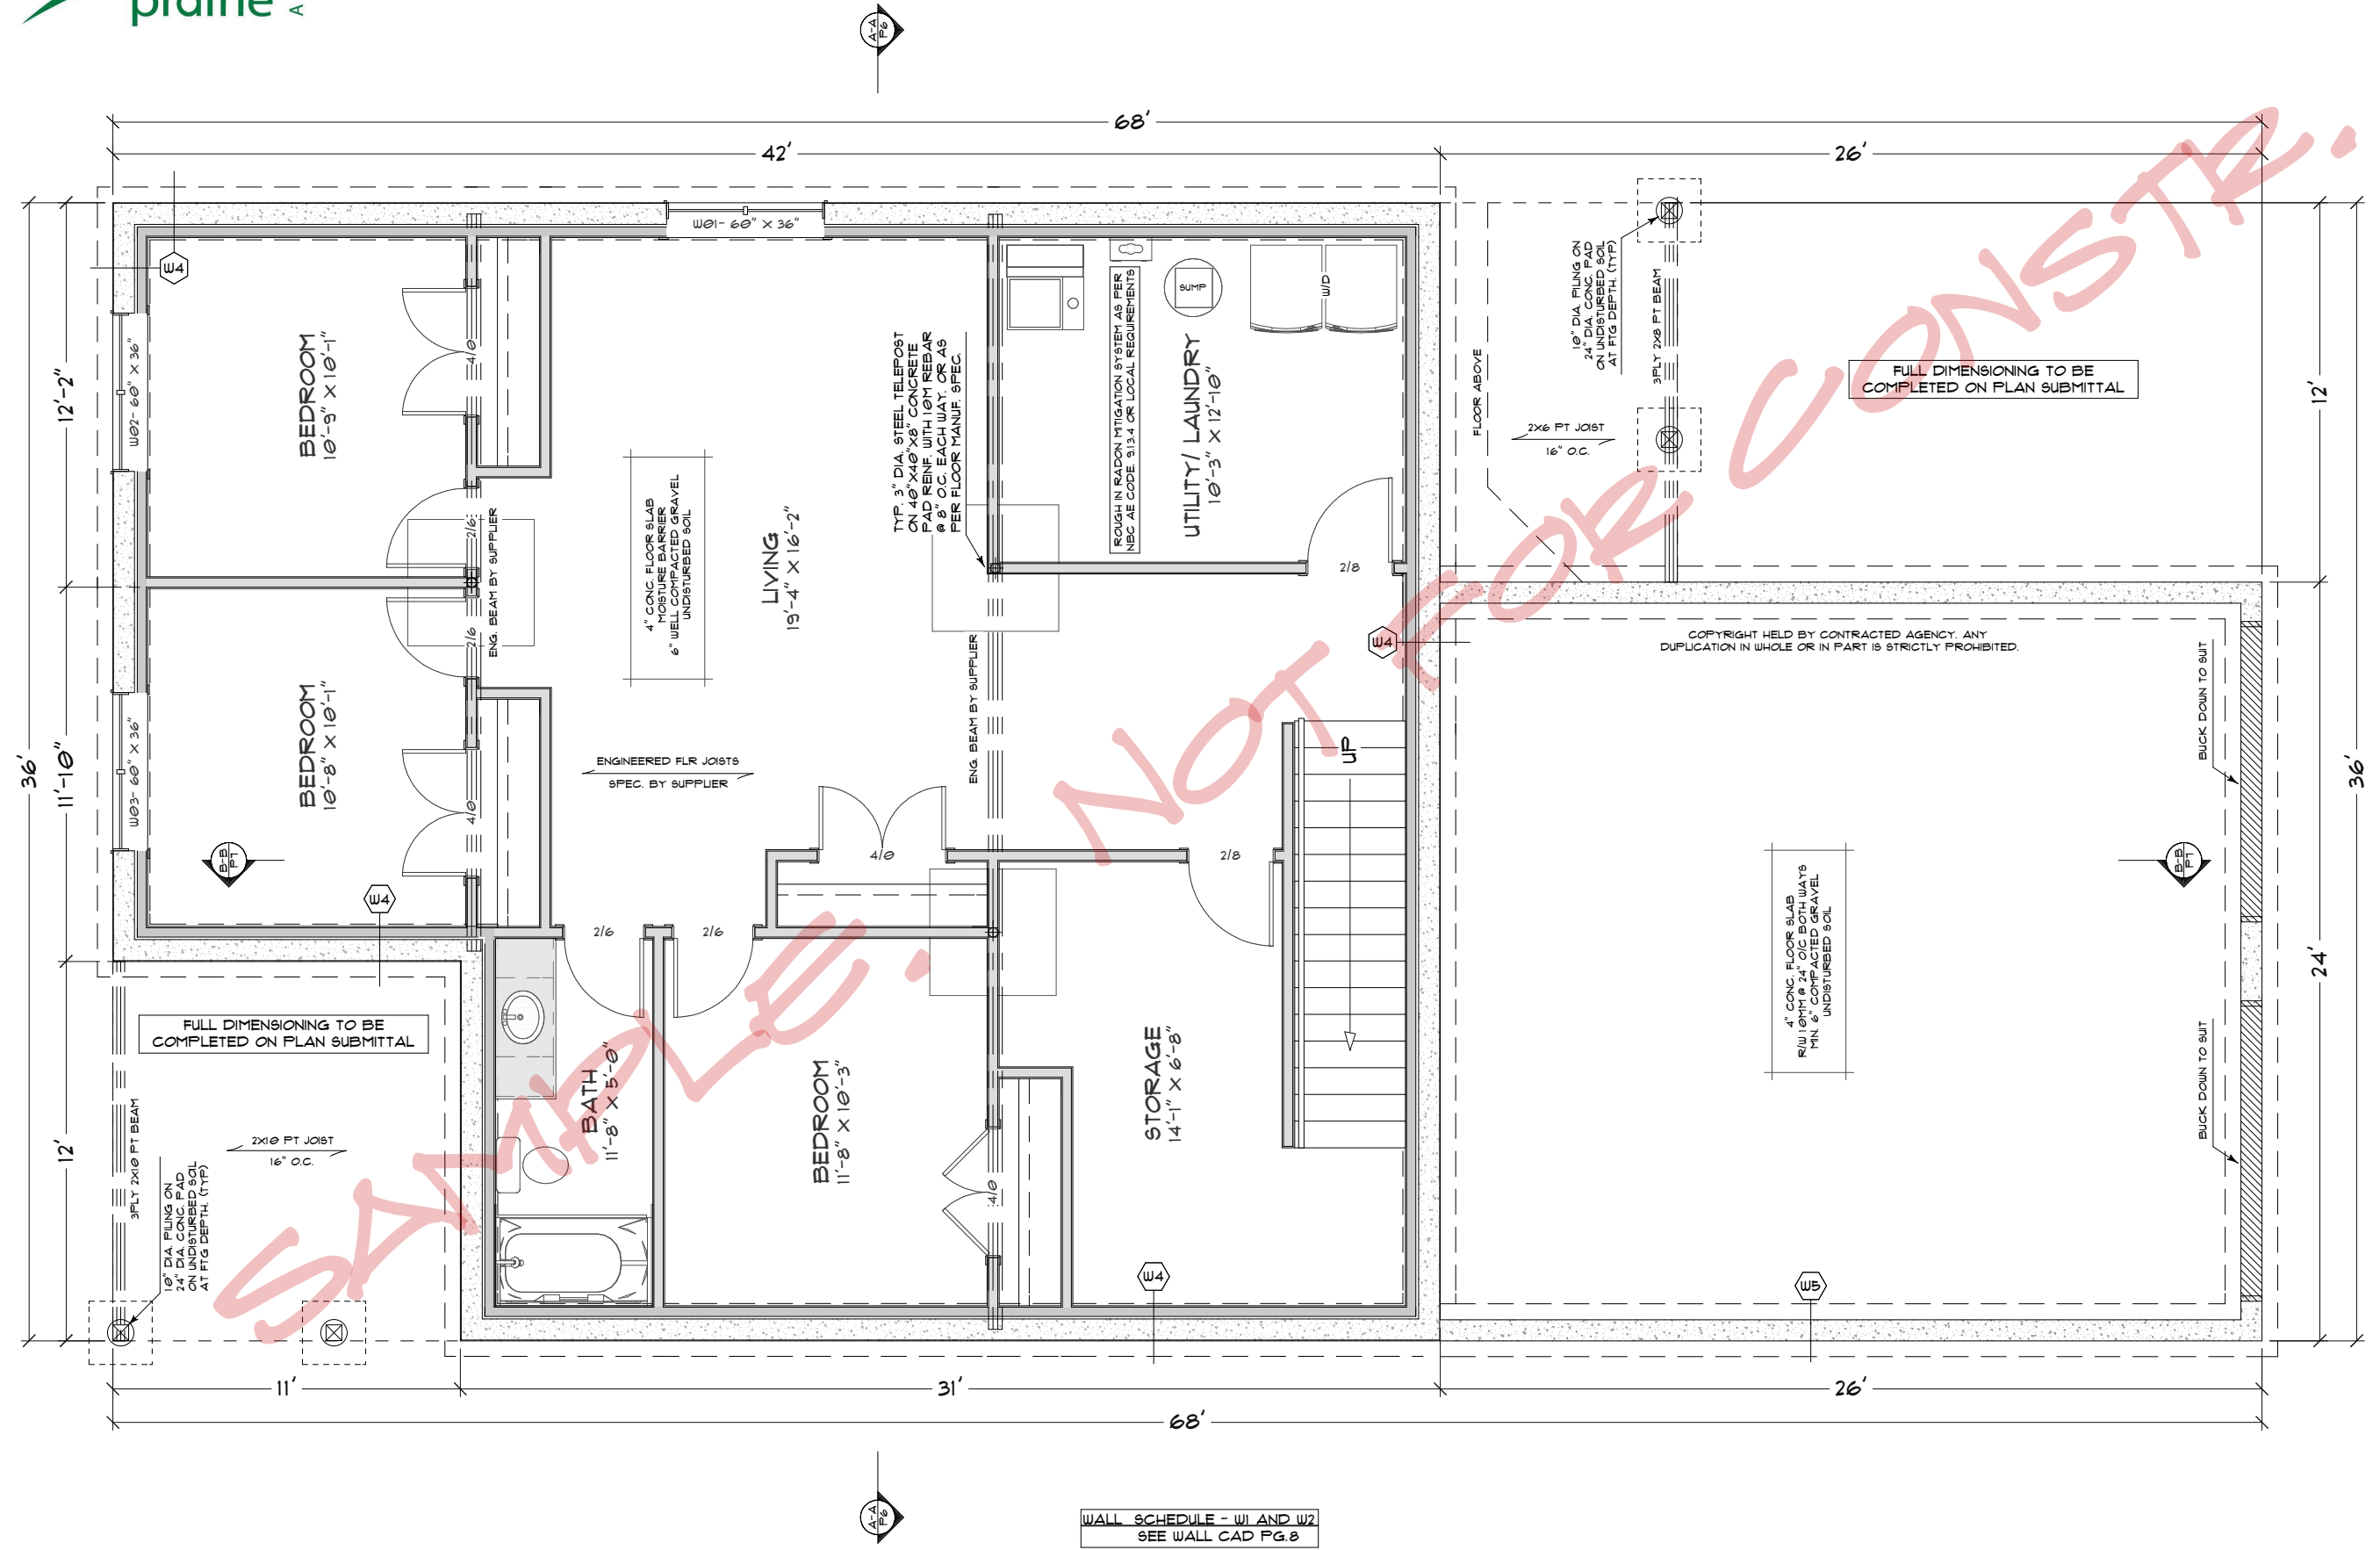

MAIN FLOOR = 1416 SQ'
BASEMENT = 1380 SQ'
GARAGE = 611 SQ'
DECK = 68, 132 SQ'

THE CITY OF
GRANDE PRAIRIE, ALBERTA

PLAN # : 120045
SAMPLE S.F.D.

SCALE:
AS PER PLAN*
* NOT INCLUDED ON
SAMPLE PLAN FOR
COPYRIGHT PURPOSES

BASEMENT